


20 YEAR PROJECTED EXPANSION PROGRAM

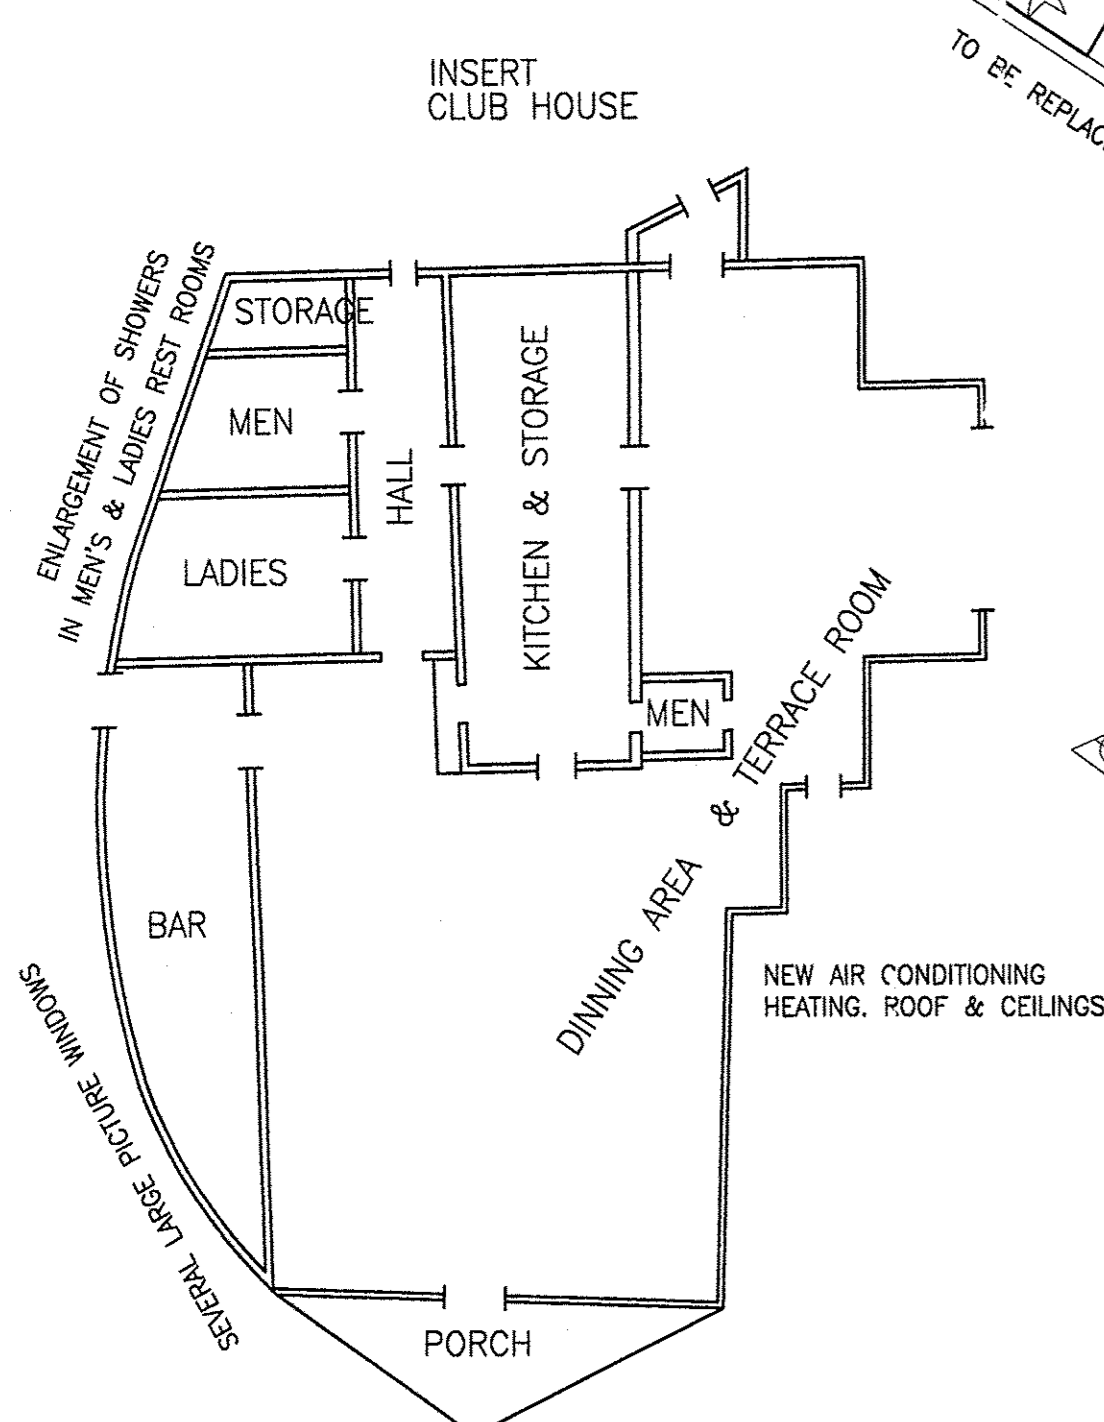

TAKEN FROM HORIZONS. INC. AERIAL SURVEY

- TRACTOR - TIRE WATER BRAKE
THIS TYPE OF TIRE BREAK HAS BEEN APPROVED BY THE U.S. COAST GUARD VIA MATL PARKS SERVICE REV.
- NOTE: NEW FLOATING DOCKS WILL NEED SPECIAL ENGINEERING BECAUSE OF WINTER ICE.
- LEGEND
- WATER LINE
 - UNDER WATER CABLE
 - TELEPHONE LINE
 - ELECTRIC LINE
 - ☆ LIGHT POLE
 - ◇ SEPTIC TANK
 - 4-30 AMP. ELECTRIC PLUGS

SCALE: 1"=50'

